



Kingston Frontenac Public Library, 130 Johnson Street June 12, 2017

HDR Architecture Associates Inc. 27 Princess Street - Suite 400 Kingston, ON K7M 1A3


1:100

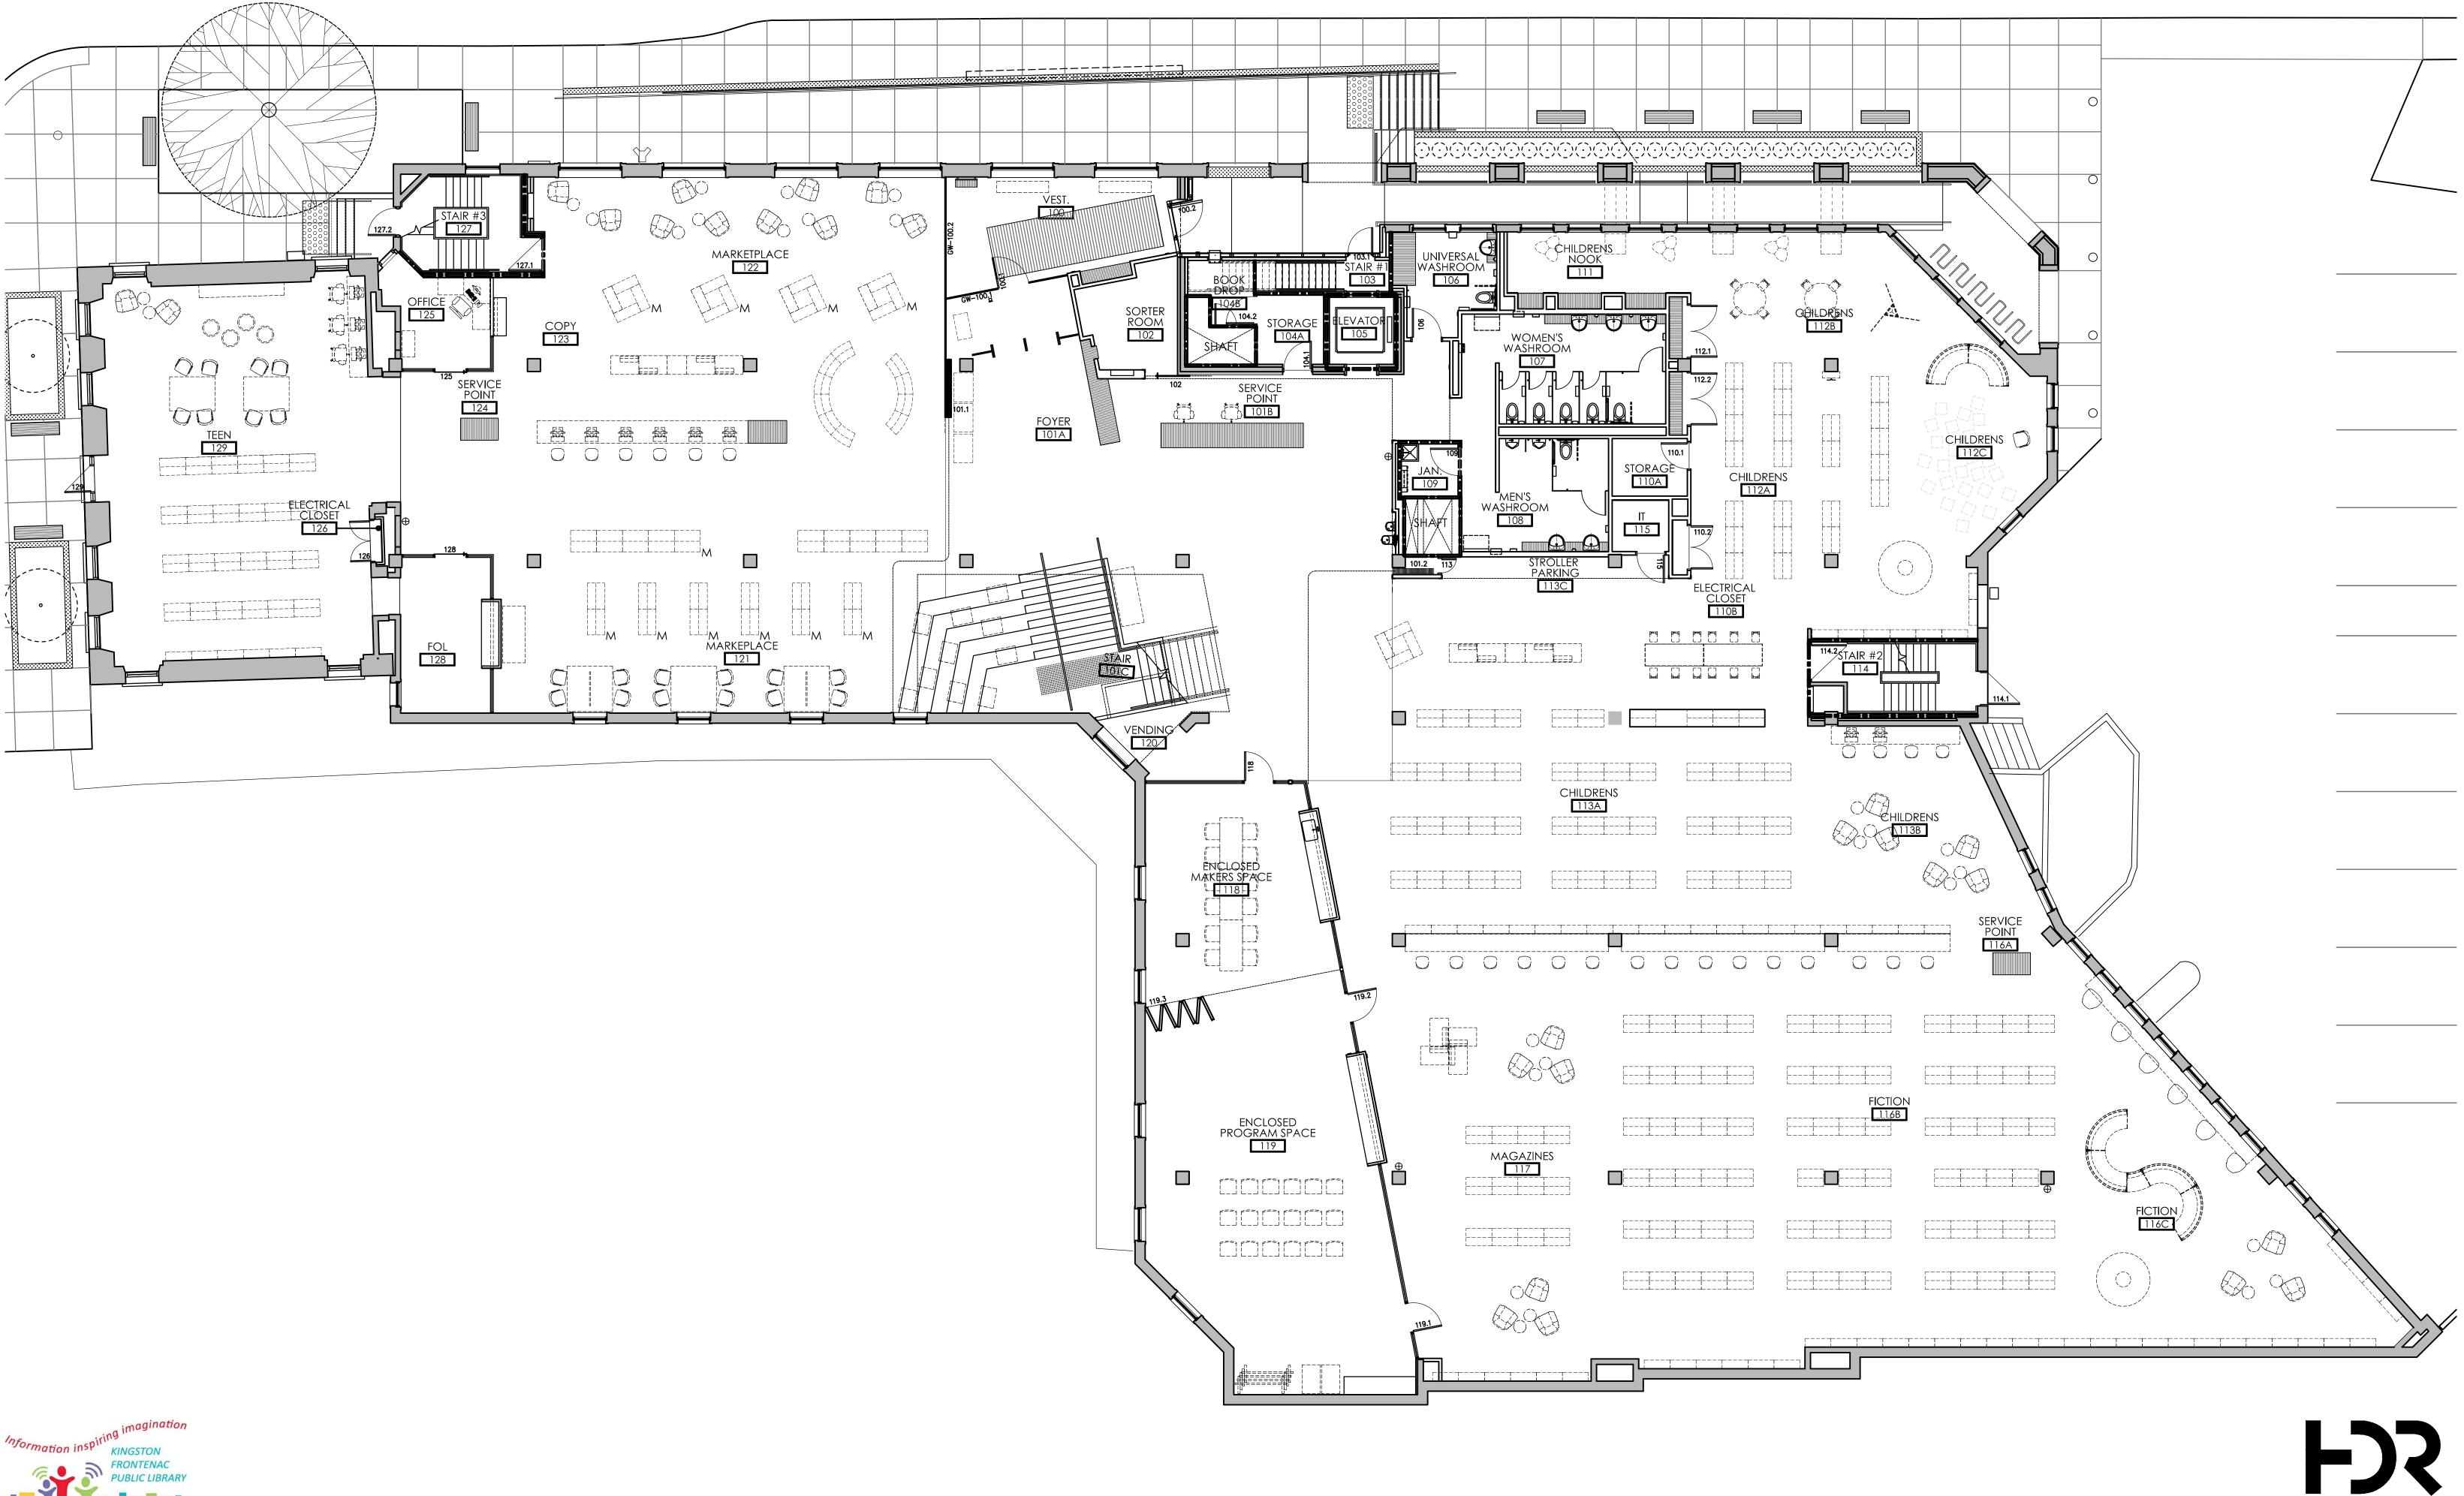

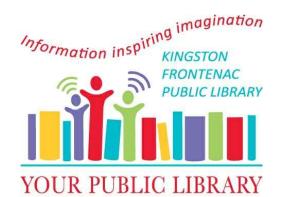


Kingston Frontenac Public Library, 130 Johnson Street


June 12, 2017

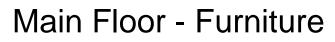



1:100



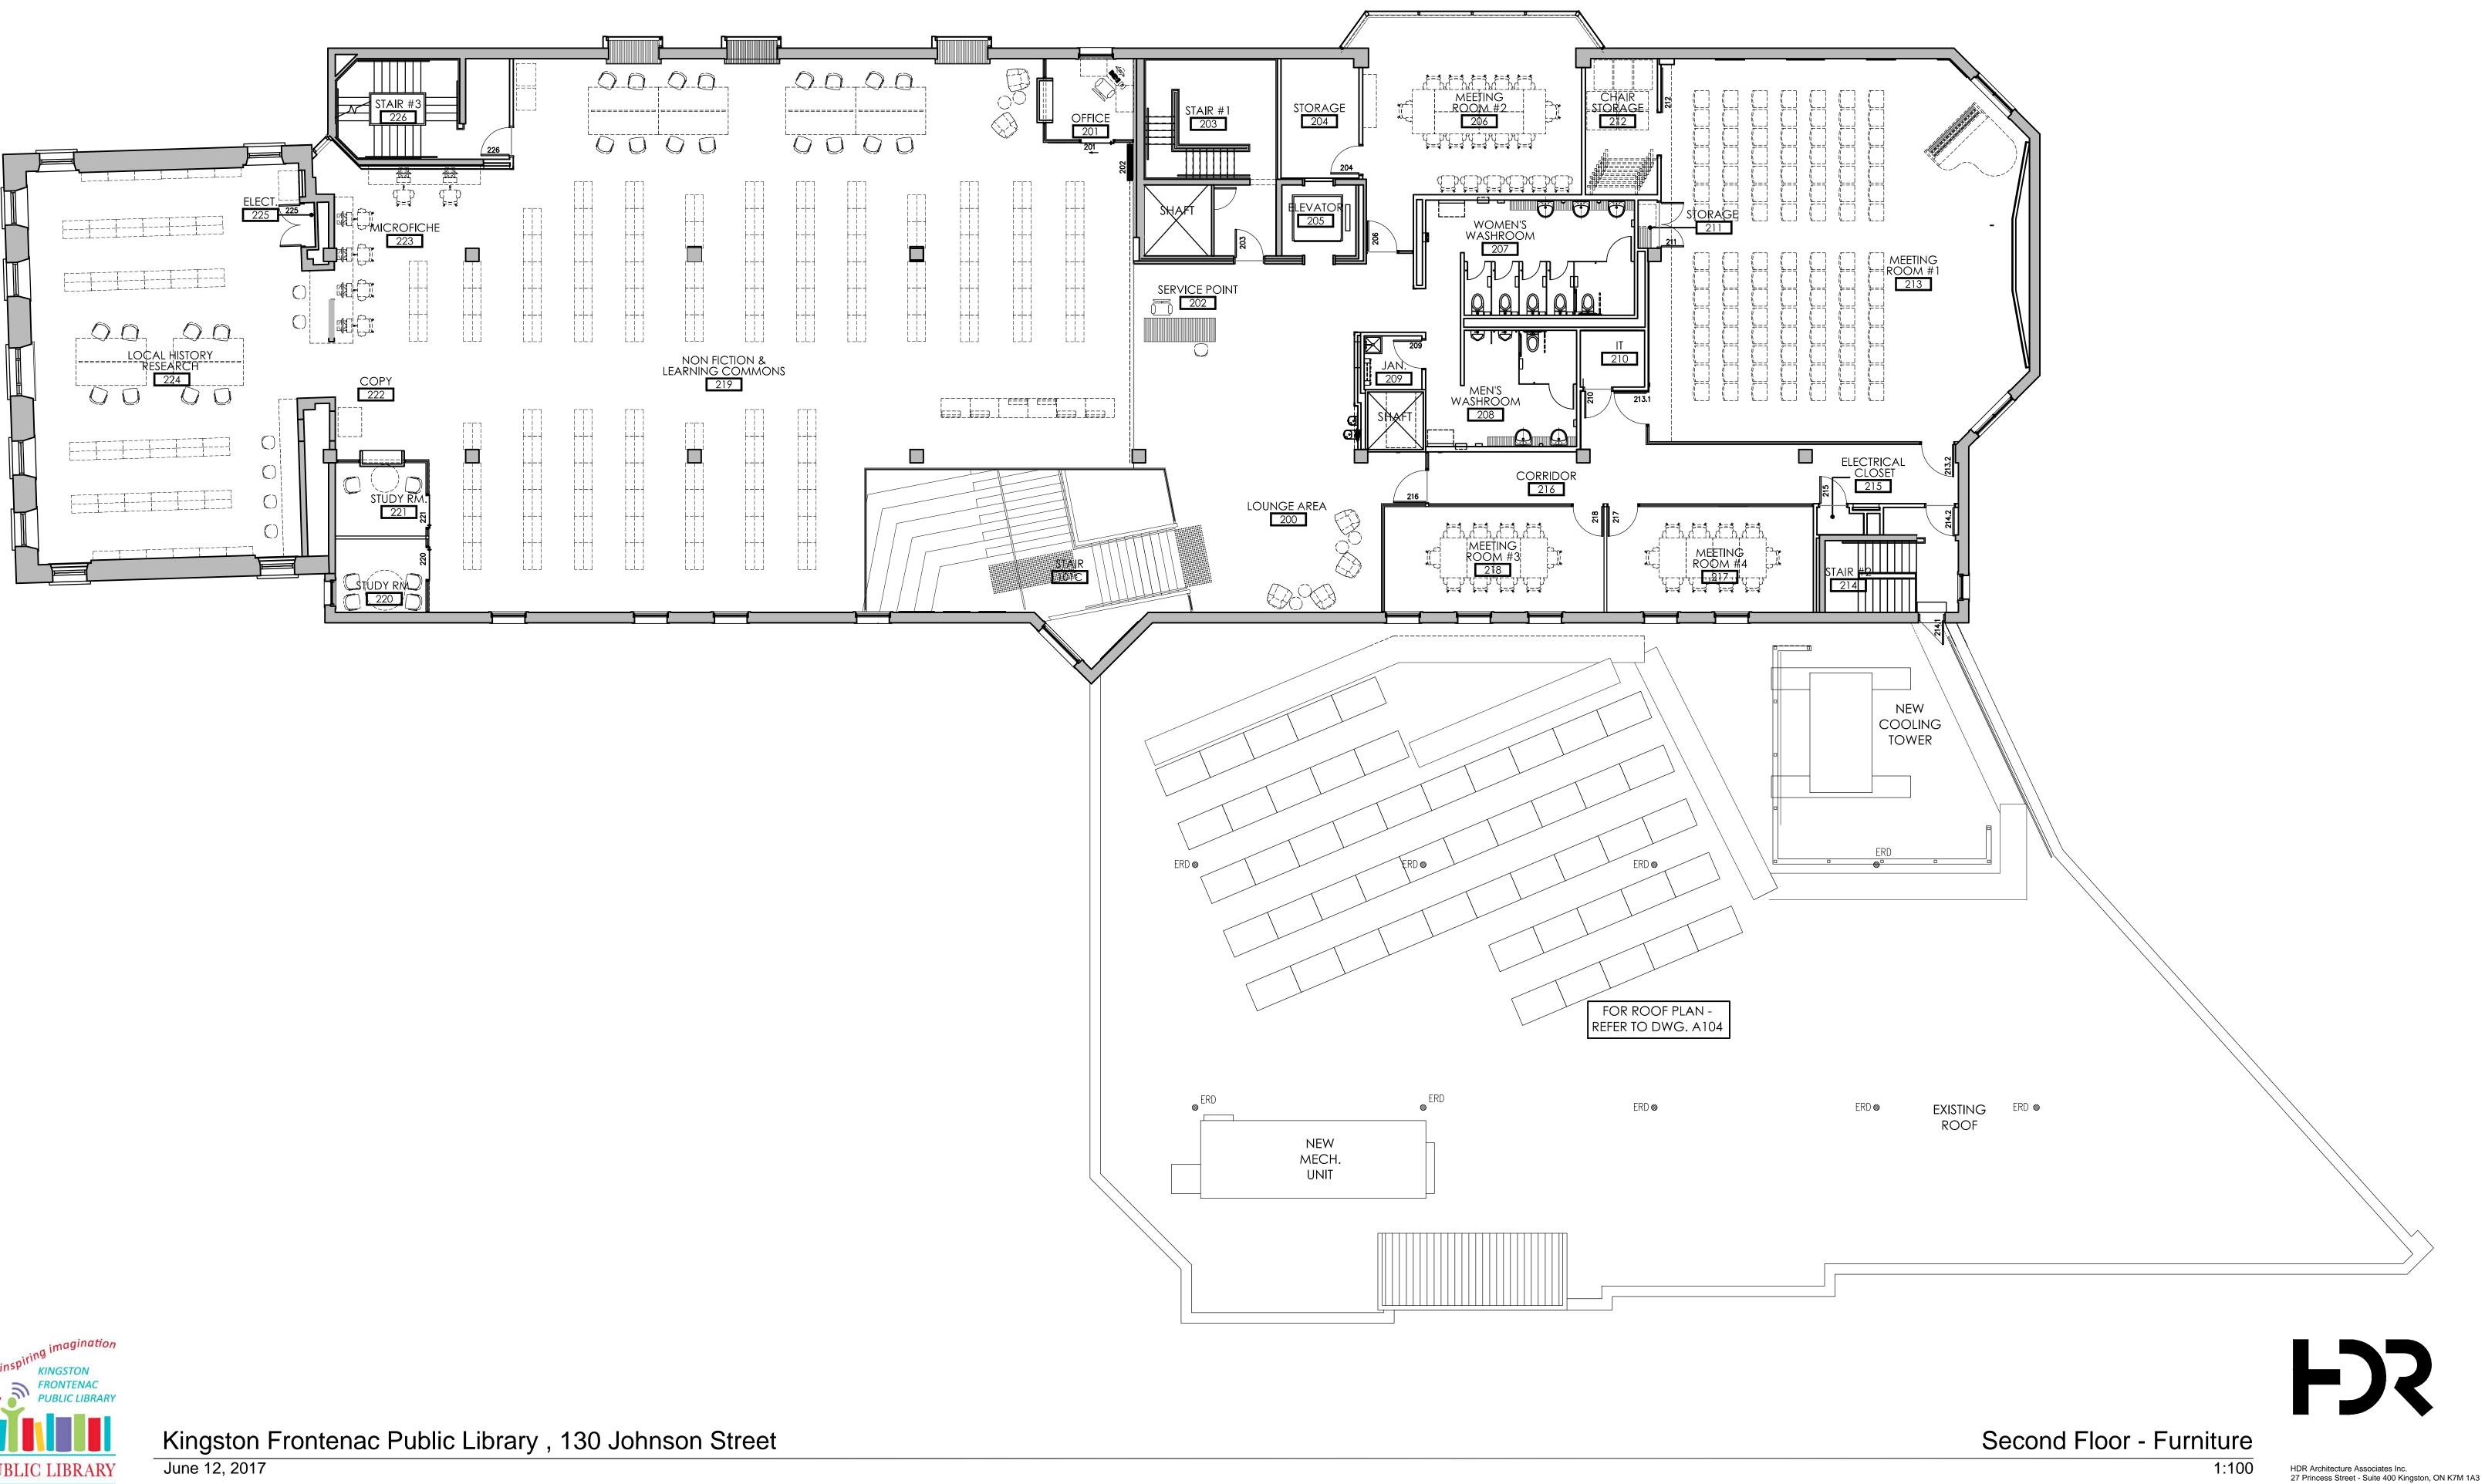

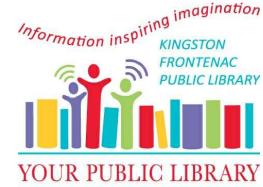


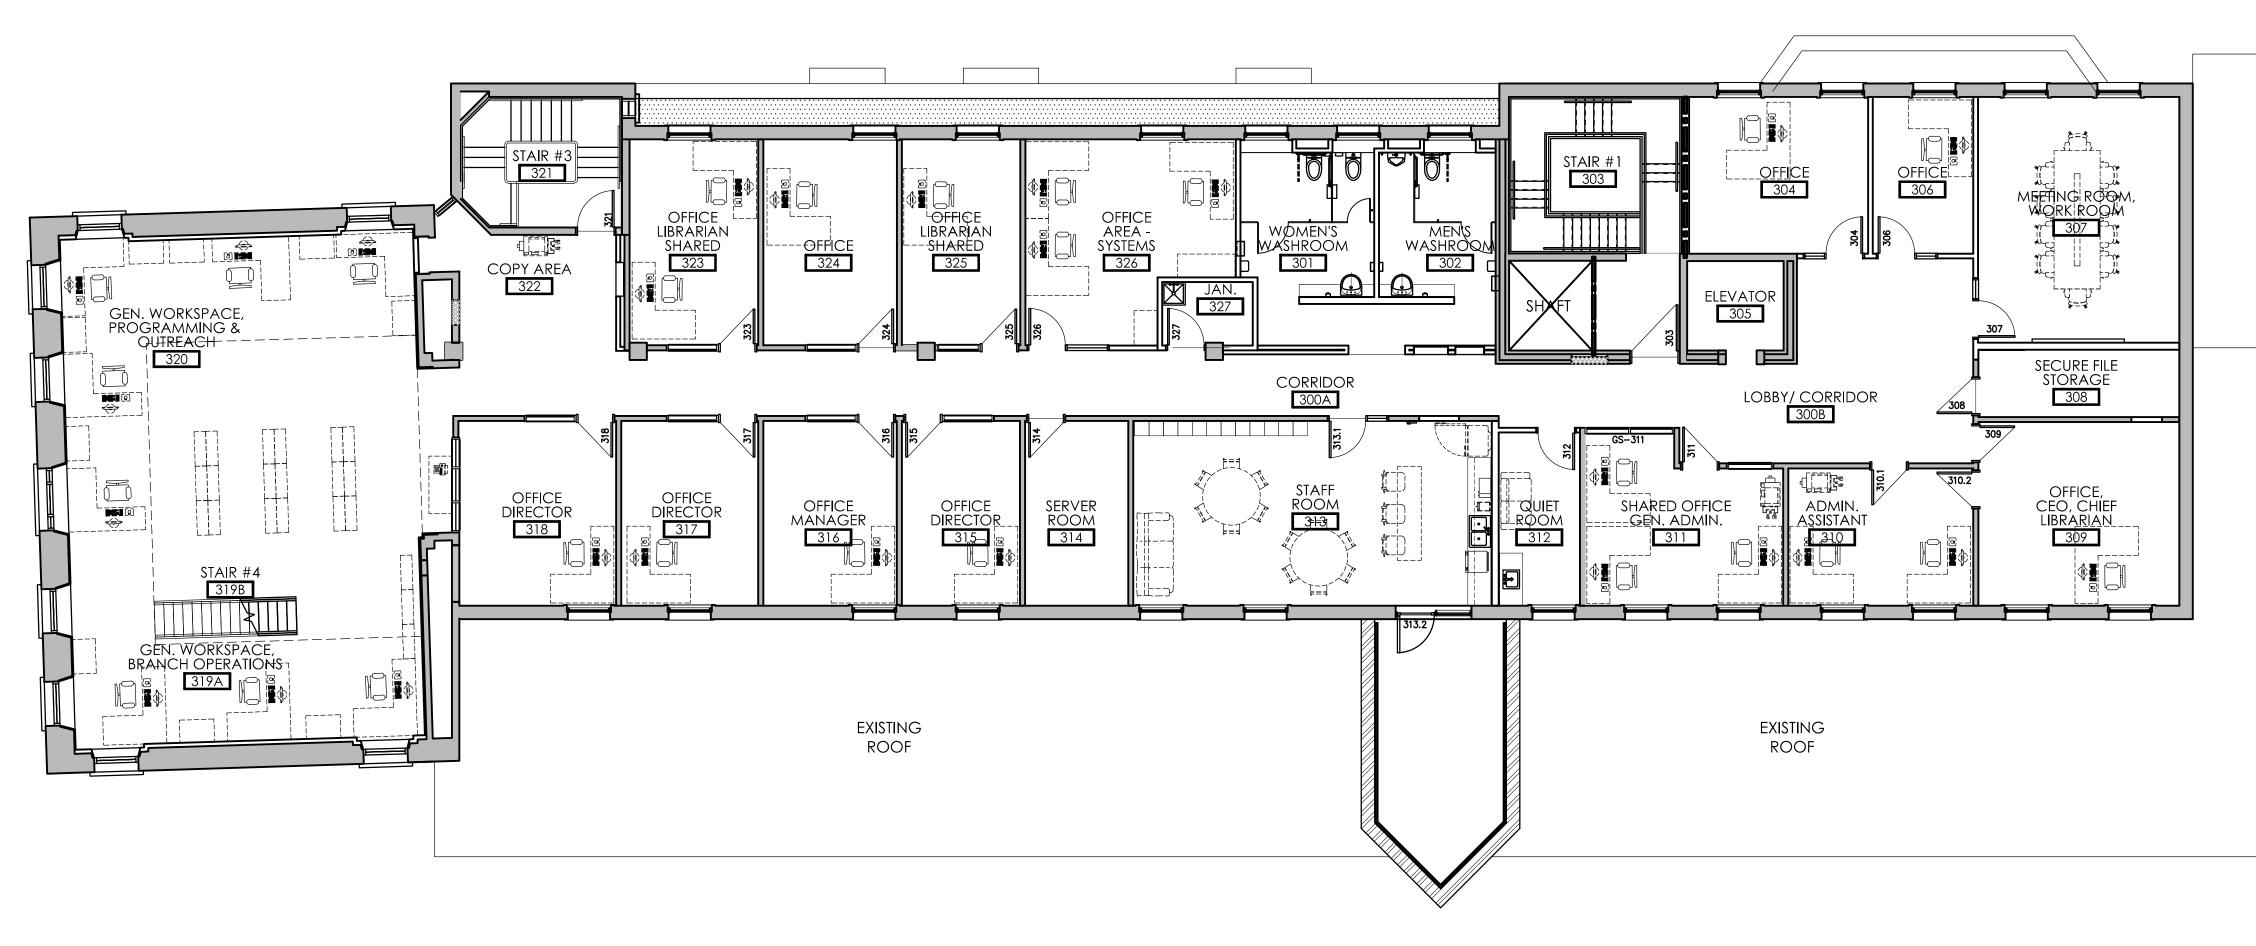

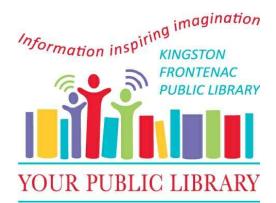

Kingston Frontenac Public Library, 130 Johnson Street

June 12, 2017

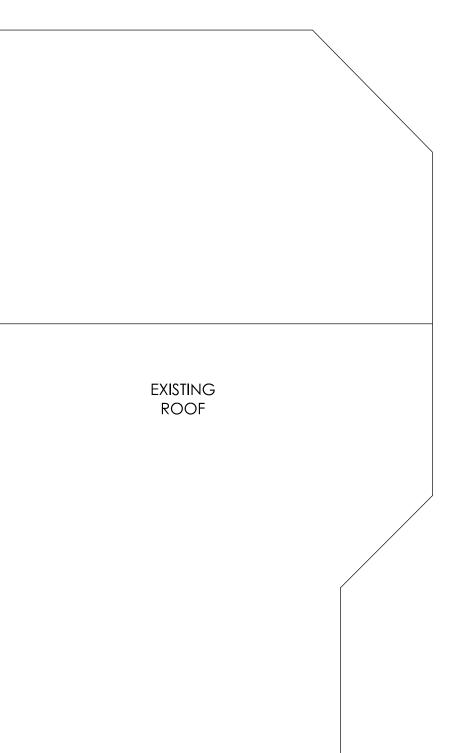



Third Floor - Furniture

1:100

HDR Architecture Associates Inc. 27 Princess Street - Suite 400 Kingston, ON K7M 1A3